






Date: Wednesday, 12/07/2006 2:28:11 PM  
 User: Linda Lacelle

## Process Sheet

<b>Customer</b>	: CU-DAR001 Dart Helicopters Services	<b>Drawing Name</b>	: SPACER
<b>Job Number</b>	: 27879		
<b>Estimate Number</b>	: 12489		
<b>P.O. Number</b>	: N/A	<b>Part Number</b>	: D35321
<b>This Issue</b>	: 12/07/2006	<b>S.O. No.</b>	: N/A
<b>Prsht Rev.</b>	: NC	<b>Drawing Number</b>	: D3532 REV.A
<b>First Issue</b>	: N/A	<b>Project Number</b>	: N/A
<b>Previous Run</b>	: N/A	<b>Drawing Revision</b>	: REV.A
<b>Written By</b>	: <u>See comment below</u>	<b>Material</b>	: N/A
<b>Checked &amp; Approved By</b>	: <u>[Signature]</u>	<b>Due Date</b>	: 12/07/2006
<b>Comment</b>	: Est Rev:A New Issue 06-07-12 EC	<b>Qty:</b>	4 Um: Each

Seq. #:	Machine Or Operation:	Description :
1.0	MDELNR0750	Delrin Round Bar 0.75"
		
<b>Comment:</b> Qty.: 0.0326 f(s)/Unit Total: 0.1302 f(s) Delrin round bar 0.750 dia. (MDELNR0750) Batch: <u>M16903</u>		
2.0	HARDINGE	HARDINGE CNC LATHE SMALL
		
<b>Comment:</b> HARDINGE CNC LATHE SMALL 1-TURN AS PER FOLIO FA643 & DWG D3532 , FOLIO REV: <u>A</u> DWG REV: <u>A</u> 2-DEBURR AS REQUIRED		
3.0	QC2	INSPECT PARTS AS THEY COME OFF MACHINE
		
<b>Comment:</b> INSPECT PARTS AS THEY COME OFF MACHINE		
4.0	QC8	SECOND CHECK
		
<b>Comment:</b> SECOND CHECK		
5.0	PACKAGING 1	PACKAGING RESOURCE #1
		
<b>Comment:</b> PACKAGING RESOURCE #1 Identify and Stock Location: <u>N/A</u>		

W/O:		WORK ORDER CHANGES					
DATE	STEP	PROCEDURE CHANGE	By	Date	Qty	Approval Mfg / Design Mgr	Approval QC Inspector

NCR:		WORK ORDER NON-CONFORMANCE (NCR)						
DATE	STEP	Description of NC Section A	Corrective Action Section B			Verification Section C	Approval Design Mgr	Approval QC Inspector
			Initial Design Mgr	Action Description Design Mgr	Sign & Date			

Part No: \_\_\_\_\_ PAR #: \_\_\_\_\_ Fault Category: \_\_\_\_\_ NCR: Yes ☒ No ☐ DQA: 9 Date: 06/07/13

NOTE: Date & initial all entries

QA: N/C Closed: \_\_\_\_\_ Date: \_\_\_\_\_

Date: Wednesday, 12/07/2006 2:28:11 PM  
User: Linda Lacelle

## Process Sheet

Customer: CU-DAR001 Dart Helicopters Services

Drawing Name: SPACER

Job Number: 27879

Part Number: D35321

Job Number:



Seq. #:

Machine Or Operation:

Description :

6.0

DC

DOCUMENT CONTROL



Comment: DOCUMENT CONTROL  
Inspection Level 21

*Handwritten:* 06/07/13 (with circled 4)

Job Completion



*Handwritten:* 06-07-12

W/O:		WORK ORDER CHANGES					
DATE	STEP	PROCEDURE CHANGE	By	Date	Qty	Approval Mfg / Design Mgr	Approval QC Inspector

NCR:		WORK ORDER NON-CONFORMANCE (NCR)						
DATE	STEP	Description of NC Section A	Corrective Action Section B			Verification Section C	Approval Design Mgr	Approval QC Inspector
			Initial Design Mgr	Action Description Design Mgr	Sign & Date			



Part No: \_\_\_\_\_ PAR #: \_\_\_\_\_ Fault Category: \_\_\_\_\_ NCR: Yes No DQA: \_\_\_\_\_ Date: \_\_\_\_\_

NOTE: Date & initial all entries

QA: N/C Closed: \_\_\_\_\_ Date: \_\_\_\_\_

**PROTOTYPE**  
PLEASE RETURN ALL ISSUED  
DATA TO ENGINEERING  
06.06.26 RA  
LOSS # 00057

DESIGN RA	DRAWN BY RA	DART AEROSPACE USA, INC. PORT HADLOCK, WA	
CHECKED	APPROVED	DRAWING NO. D3532	REV. A SHEET 1 OF 1
DATE 06.06.26	TITLE SPACER		SCALE 4:1
A	06.06.26	NEW ISSUE	

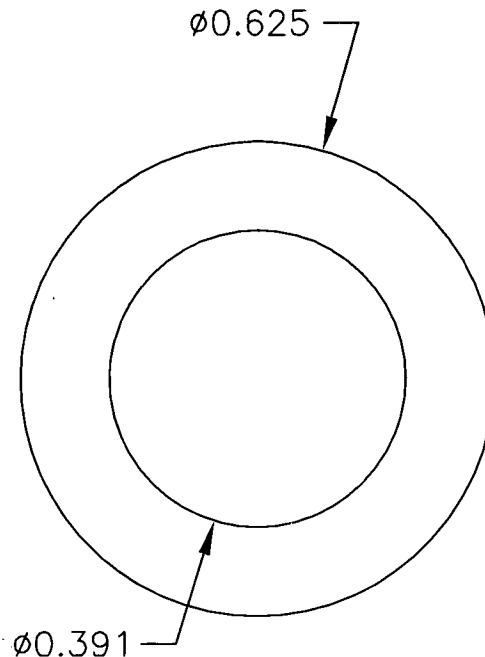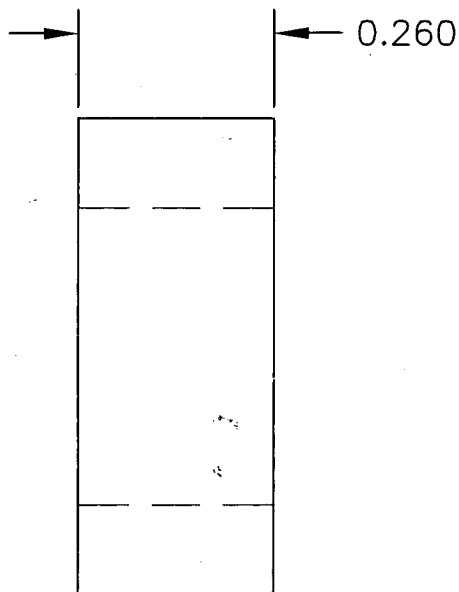

**D3532-1 SPACER**

**D3532-1 SPACER**

- 1) MATERIAL: DELRIN ROUND BAR (REF. DART SPEC. M-DELRIN-RD.DDD)
- 2) FINISH: NONE
- 3) BREAK ALL SHARP EDGES 0.005 TO 0.010
- 4) TOLERANCES ARE PER DART QSI 018 UNLESS OTHERWISE NOTED
- 5) ALL DIMENSIONS ARE IN INCHES

*m16903*

**Copyright © 2006 by DART AEROSPACE USA, INC.**

THIS DOCUMENT IS PRIVATE AND CONFIDENTIAL AND IS SUPPLIED ON THE EXPRESS CONDITION THAT IT IS NOT TO BE USED FOR ANY PURPOSE OR COPIED OR COMMUNICATED TO ANY OTHER PERSON WITHOUT WRITTEN PERMISSION FROM DART AEROSPACE USA, INC.

